


**Endicott NY Solar Farm, LLC.
PV Solar Array - Conceptual Site Plan
525 Boswell Hill Road**

APPROX. SCALE: 1" = 200'-0"

Date: Jan. 19, 2022

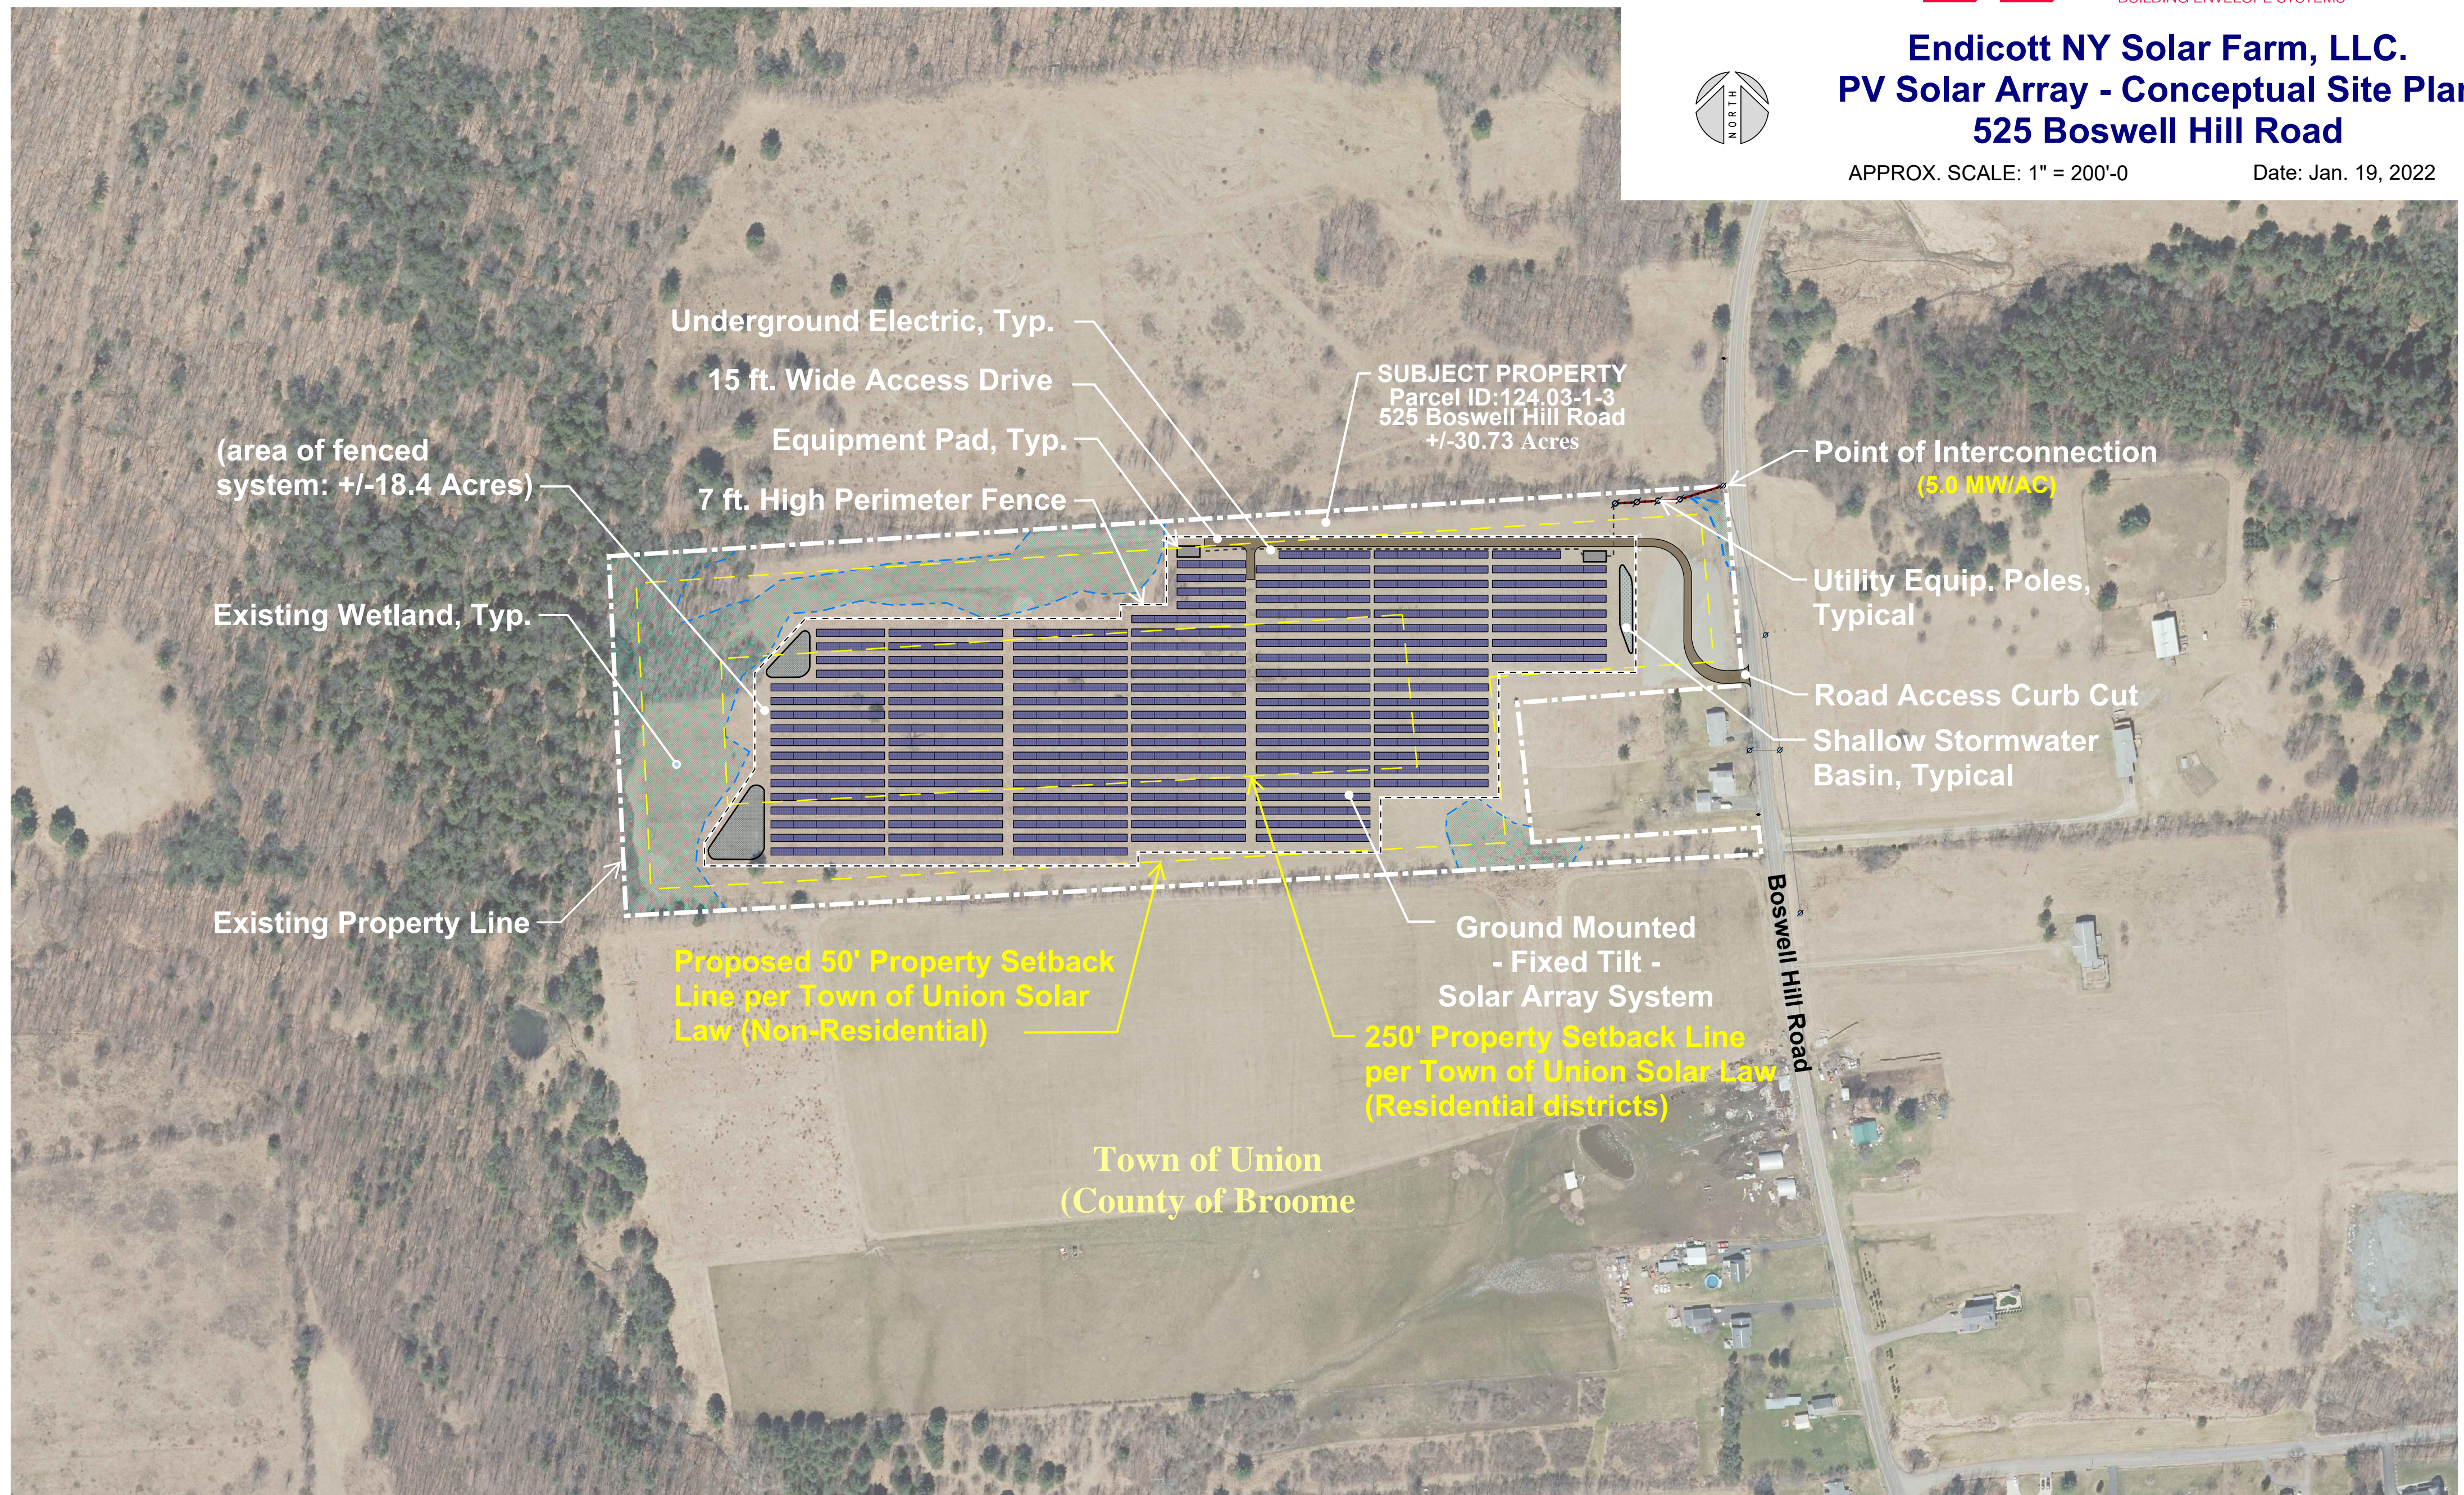

REFERENCE SCALE BAR
REFERENCE SCALE BAR PROVIDED TO CONFIRM WHEN DRAWING
SIZE HAS BEEN REDUCED OR ENLARGED IN REPRODUCTION.
THIS SCALE BAR IS FOR SHEET SIZE REFERENCE ONLY AND DOES
NOT REPLACE SCALES AS NOTED ON INDIVIDUAL DRAWINGS.